


DETAHLHE 08

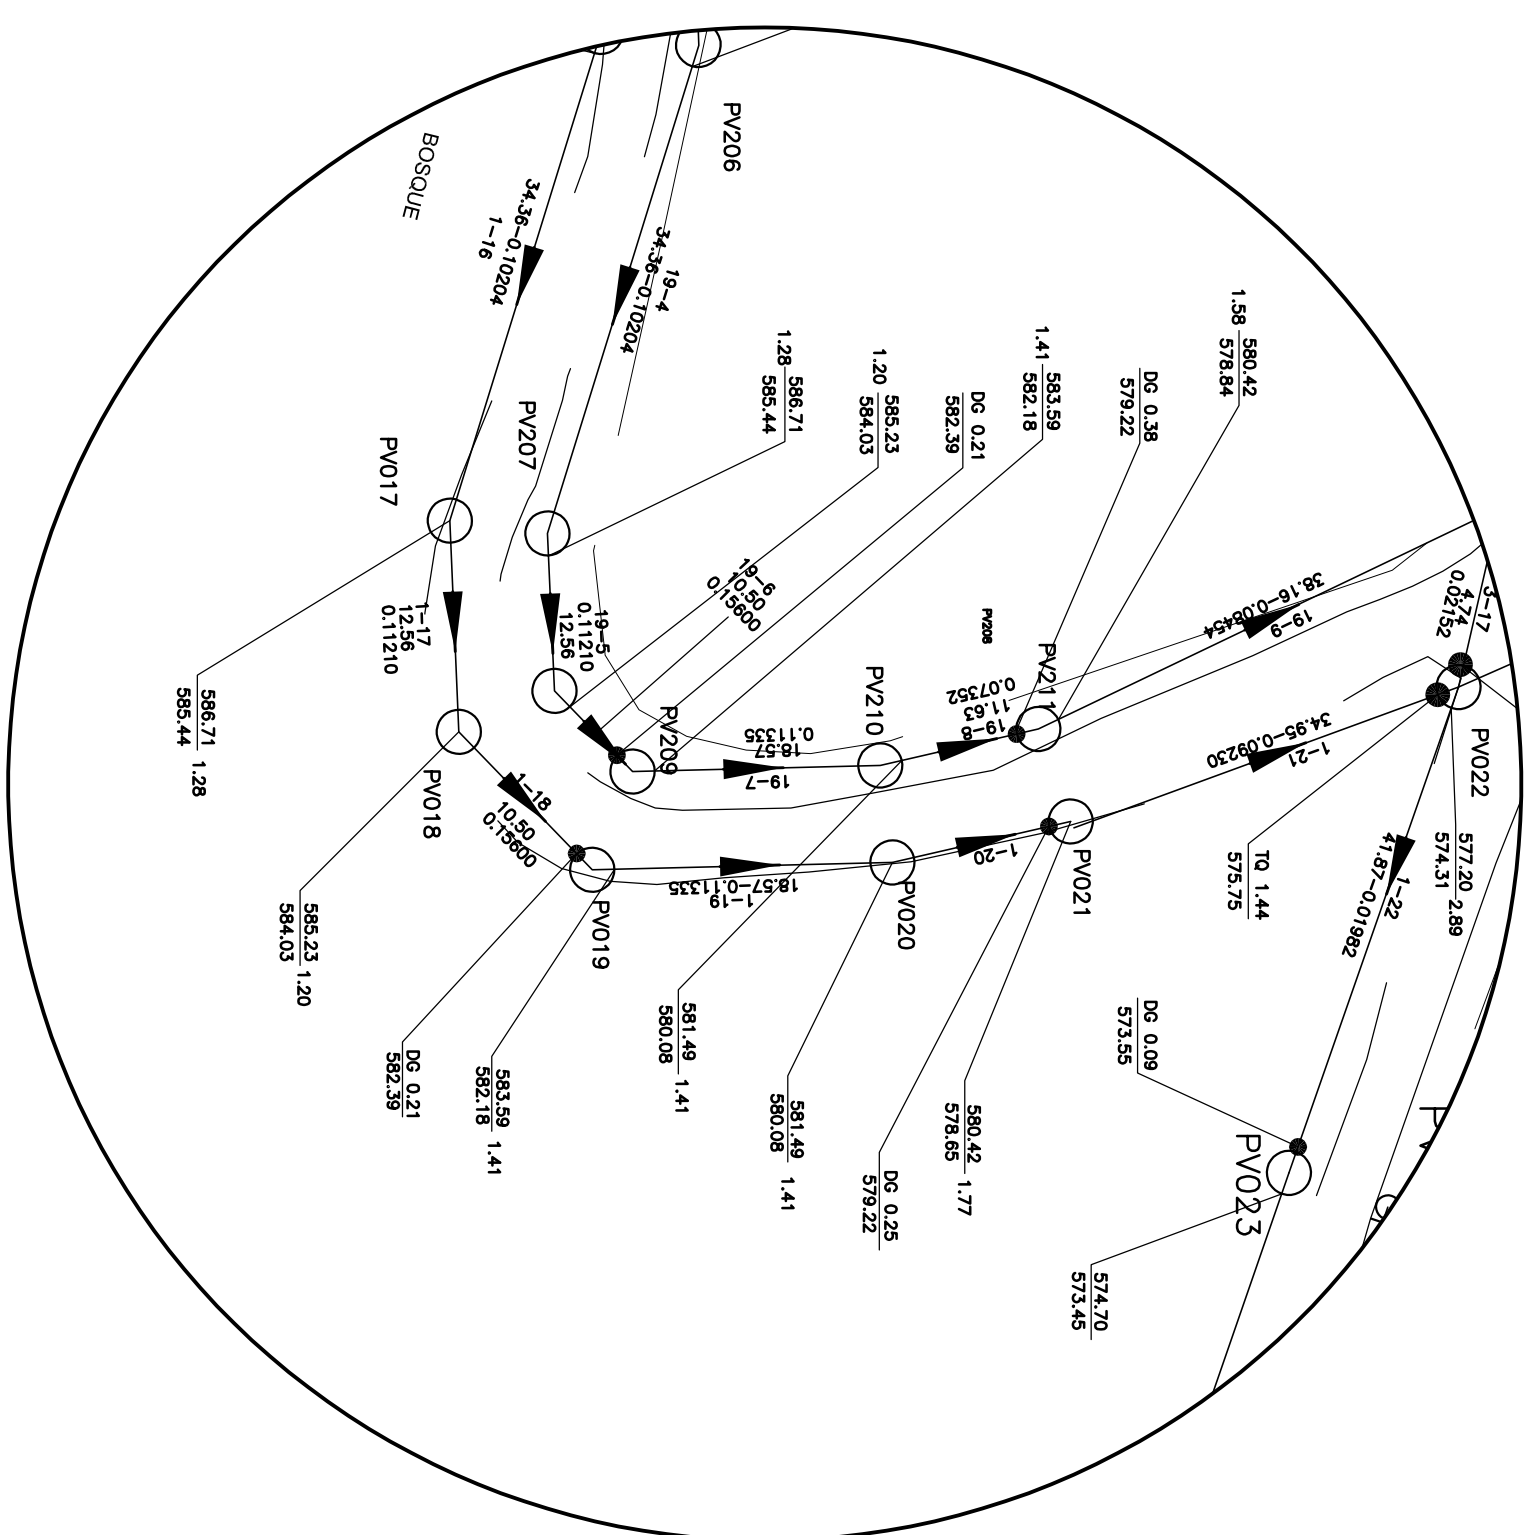

DETALHE 09

[illegible]